


1 PROPOSED CELLAR FLOOR PLAN  
SCALE: 1/4" = 1'-0"



2 PROPOSED 1ST FLOOR PLAN  
SCALE: 1/4" = 1'-0"

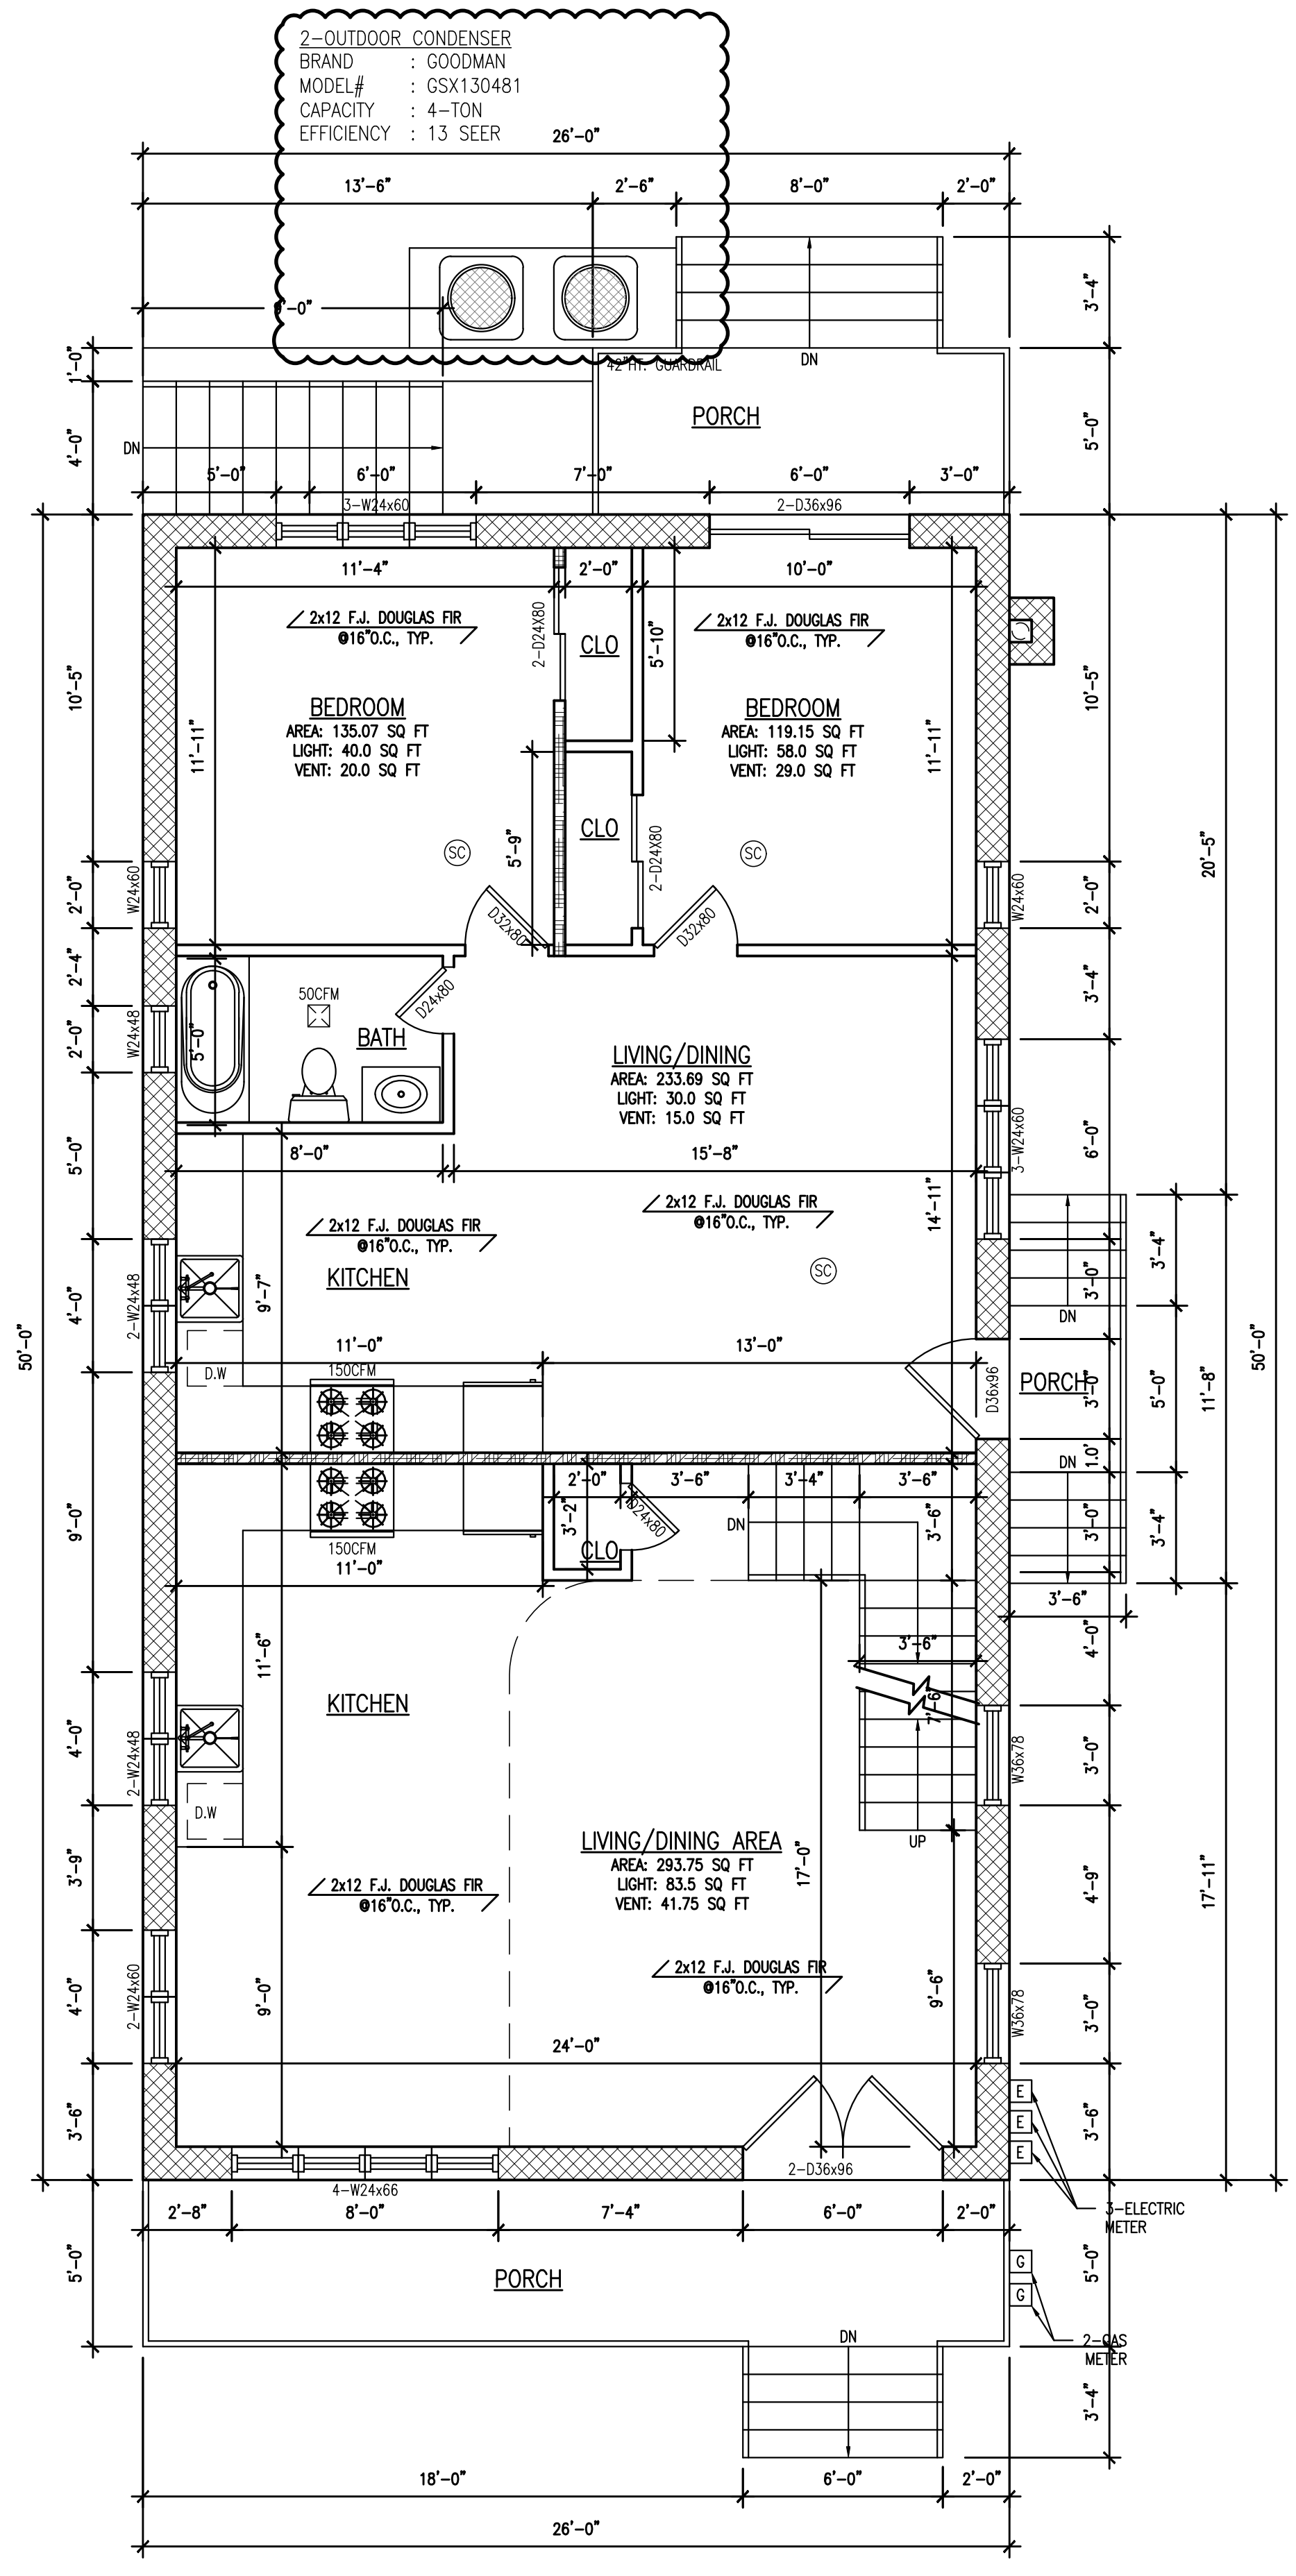